


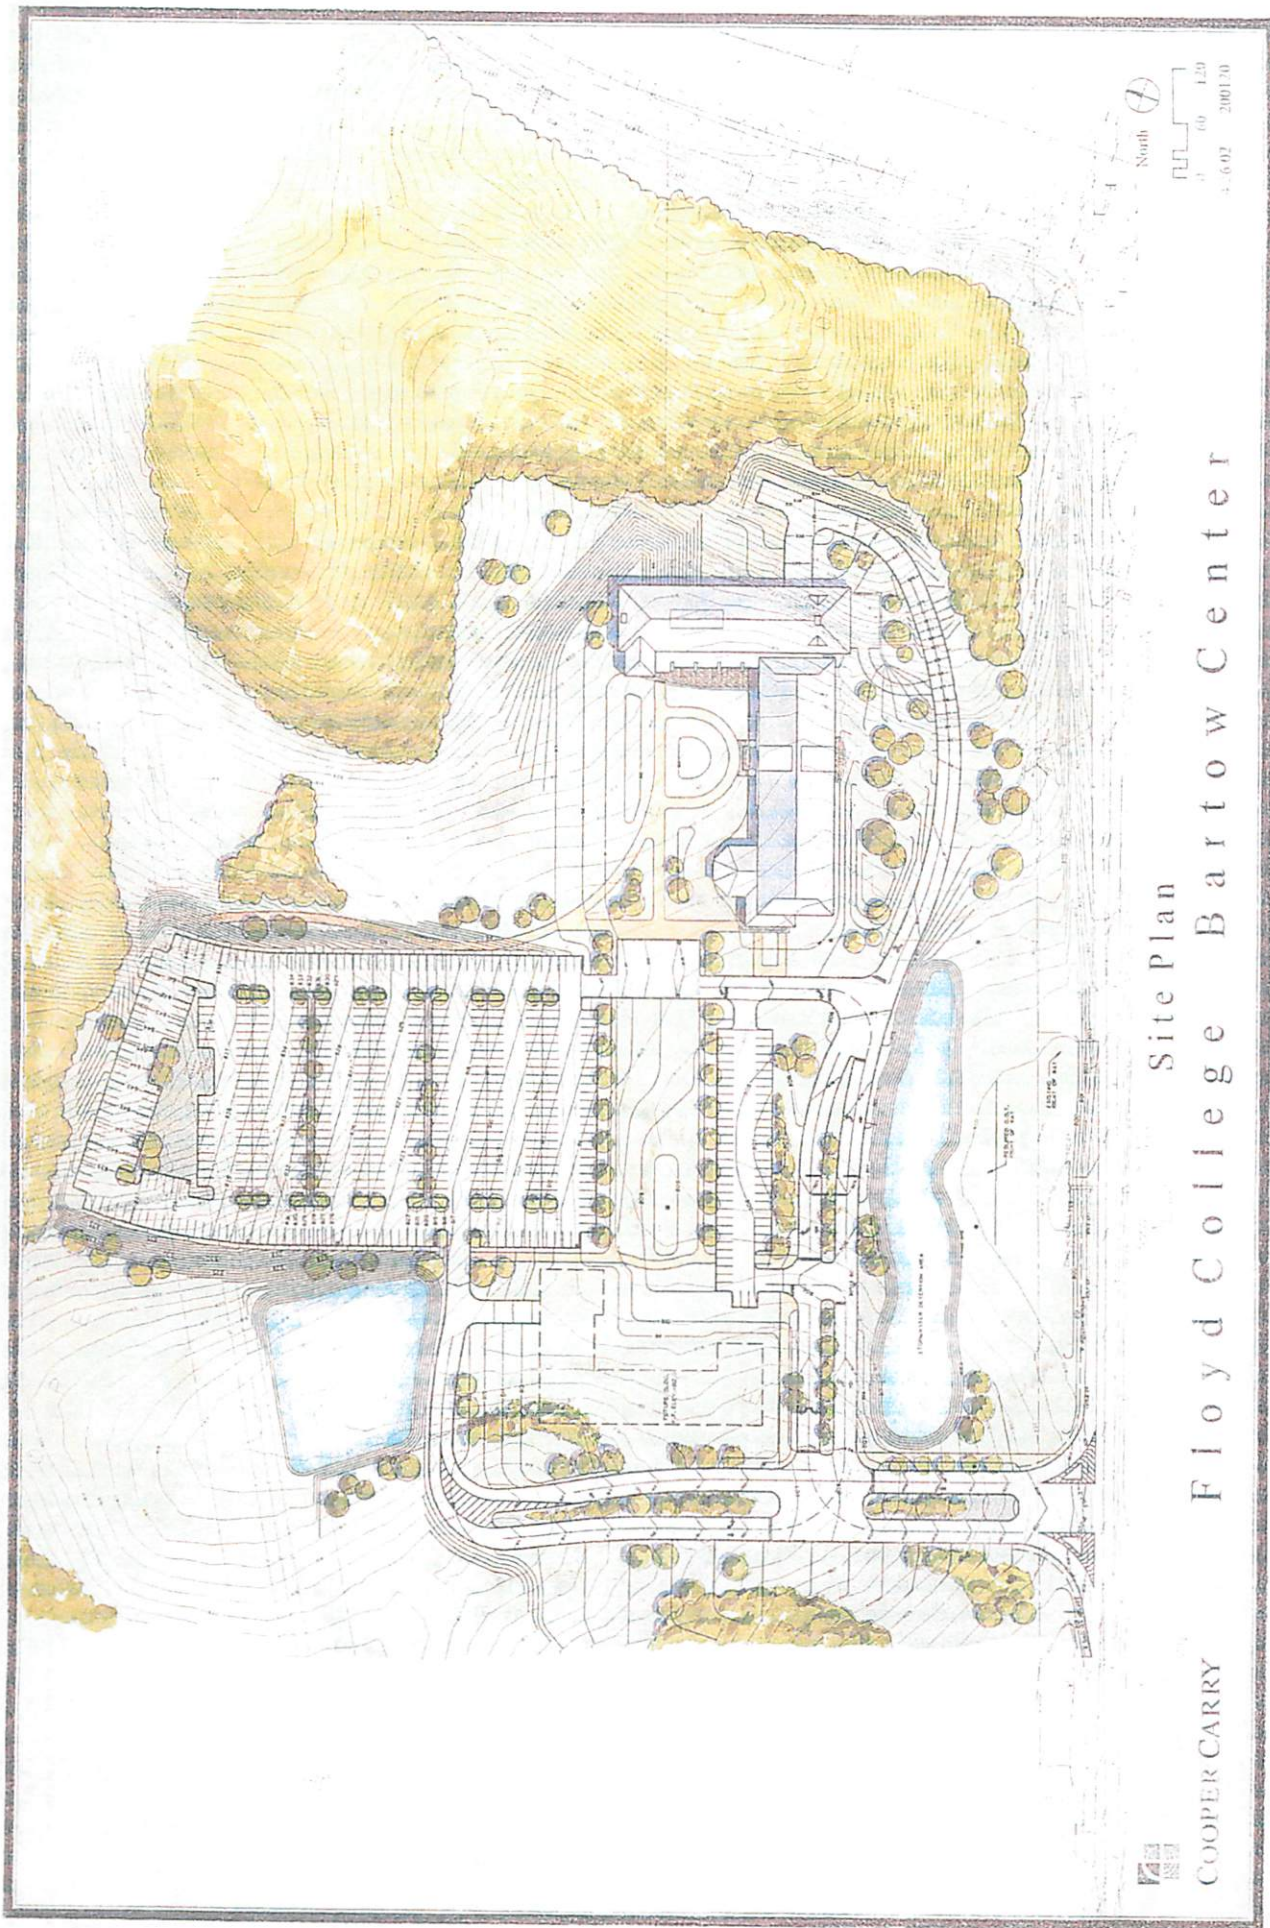

Site Plan

Floyd College Bartow Center




COOPER CARRY



First Floor Plan

Floyd College Bartow Center

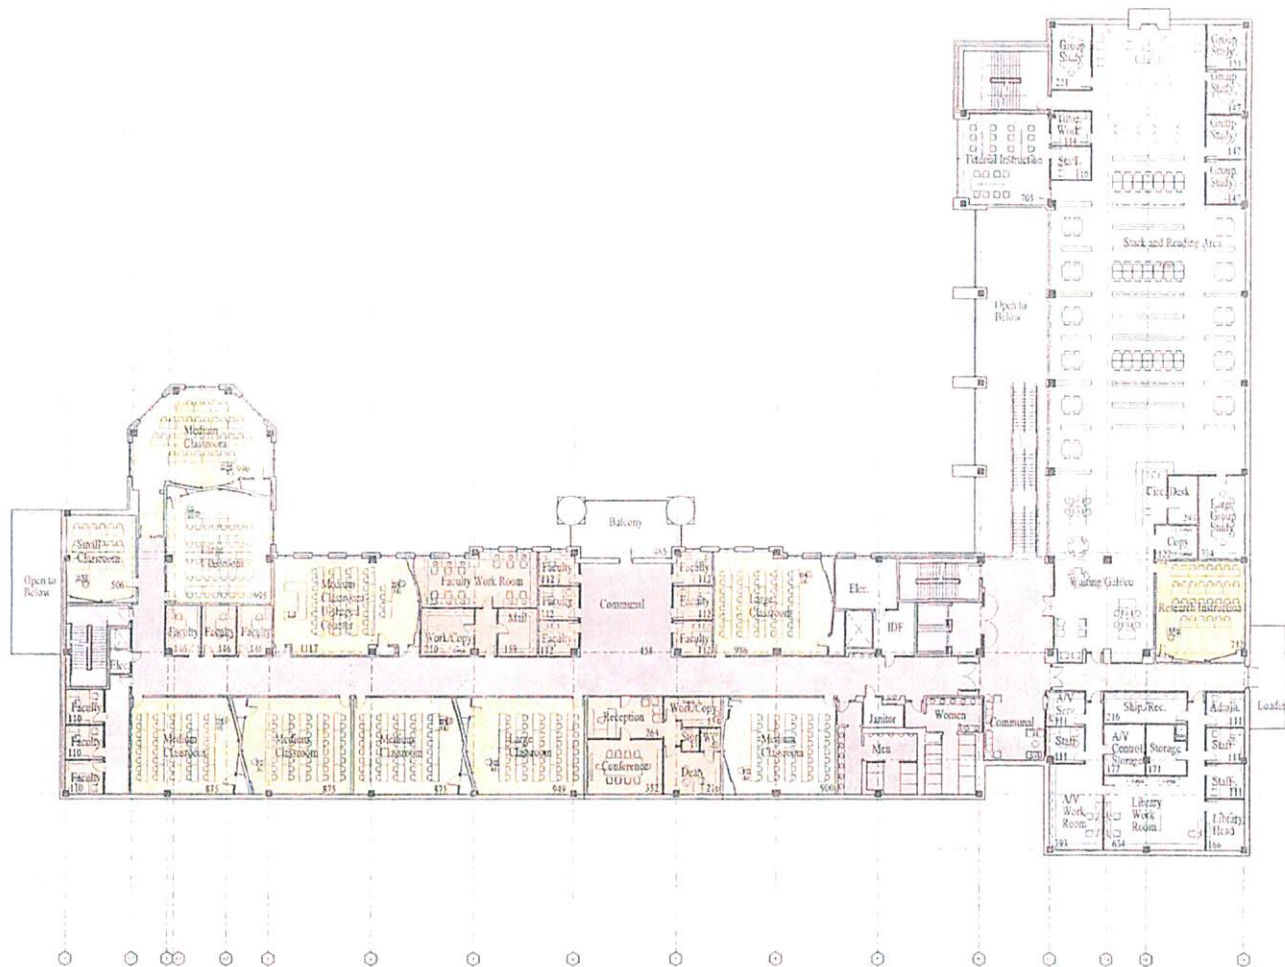


Second Floor Plan



COOPER CARRY

Floyd College Bartow Center

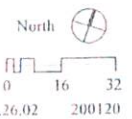



Third Floor Plan




COOPER CARRY


Floyd College Bartow Center



0 16 32
4.26 02 200120

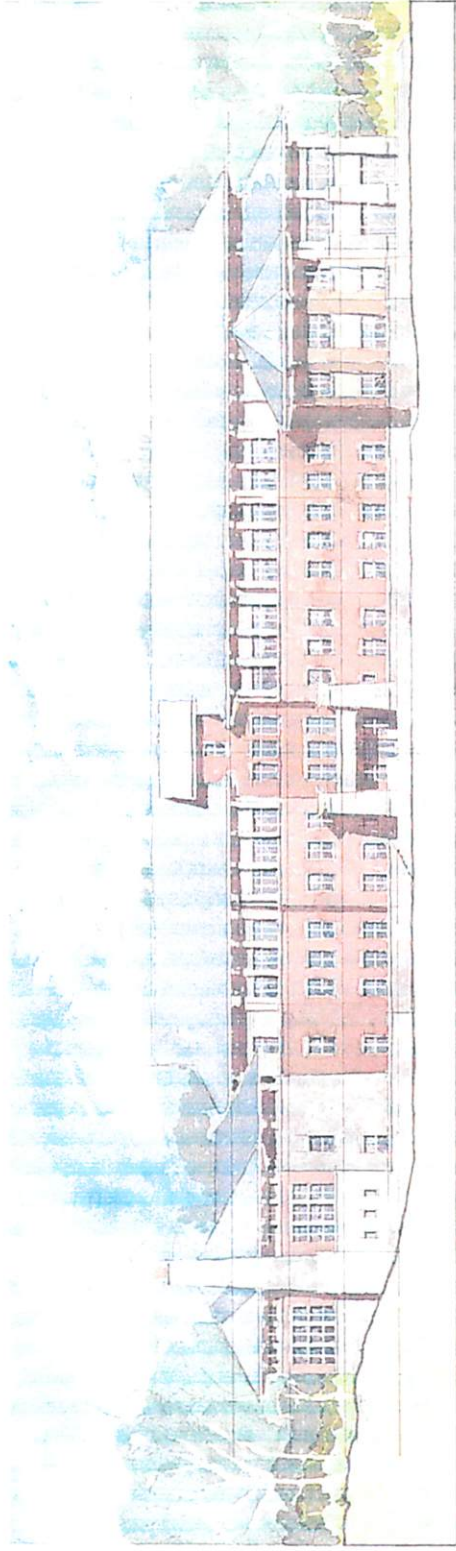

North Elevation

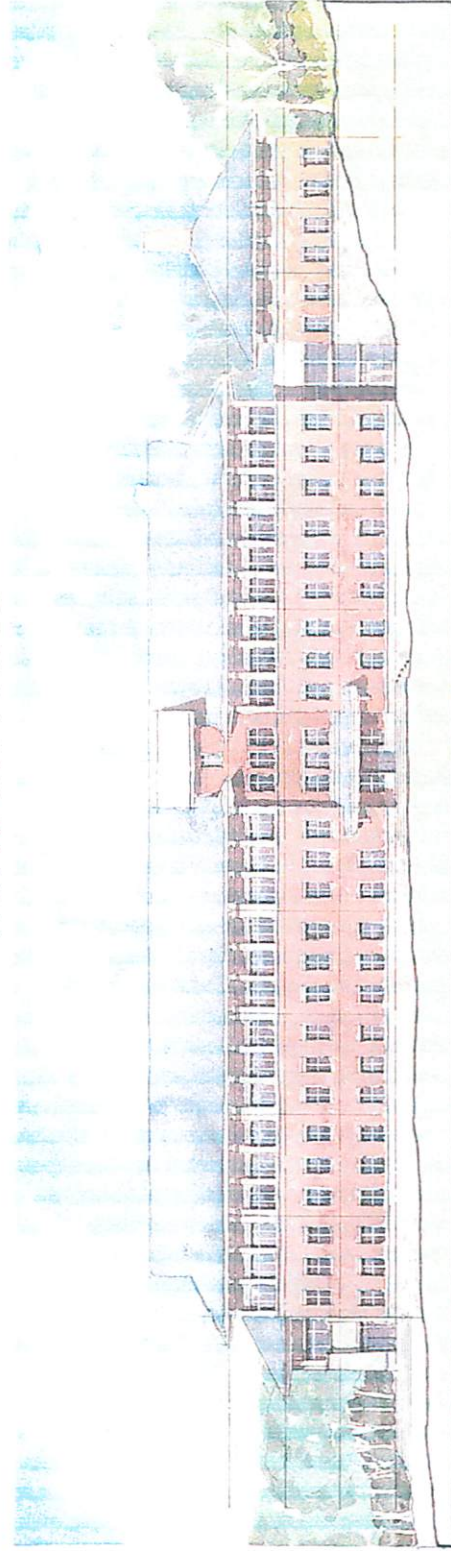


South Elevation



COOPER CARRY

Floyd College Bartow Center

0 16 32
4.26.02 200120

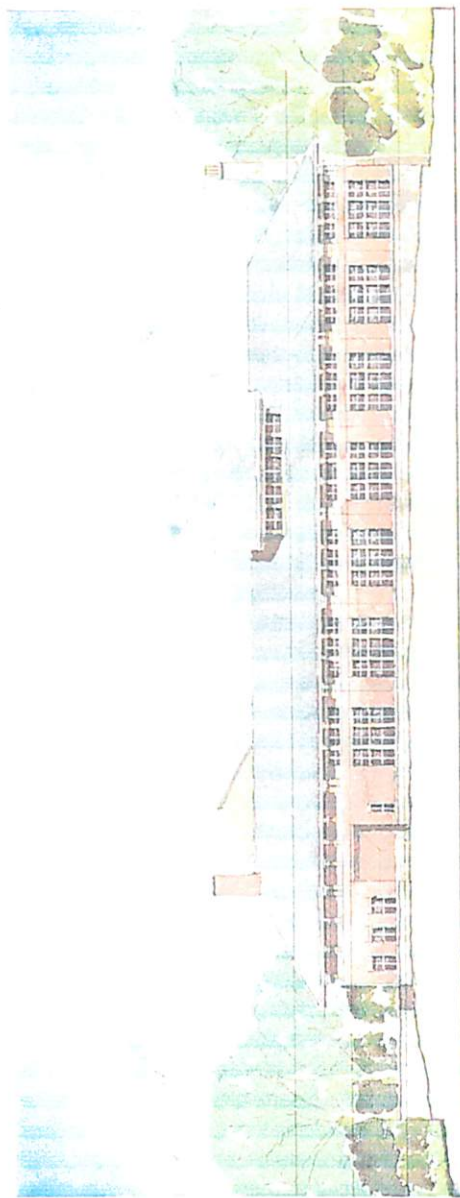

East Elevation



West Elevation



COOPER CARRY

Floyd College Bartow Center

0 16 32
 4.26 02 2001 20